


ATHOL TERRACE

SECTION OF GUILDFORD TUNNEL

DOVER

DATE 1-3-70

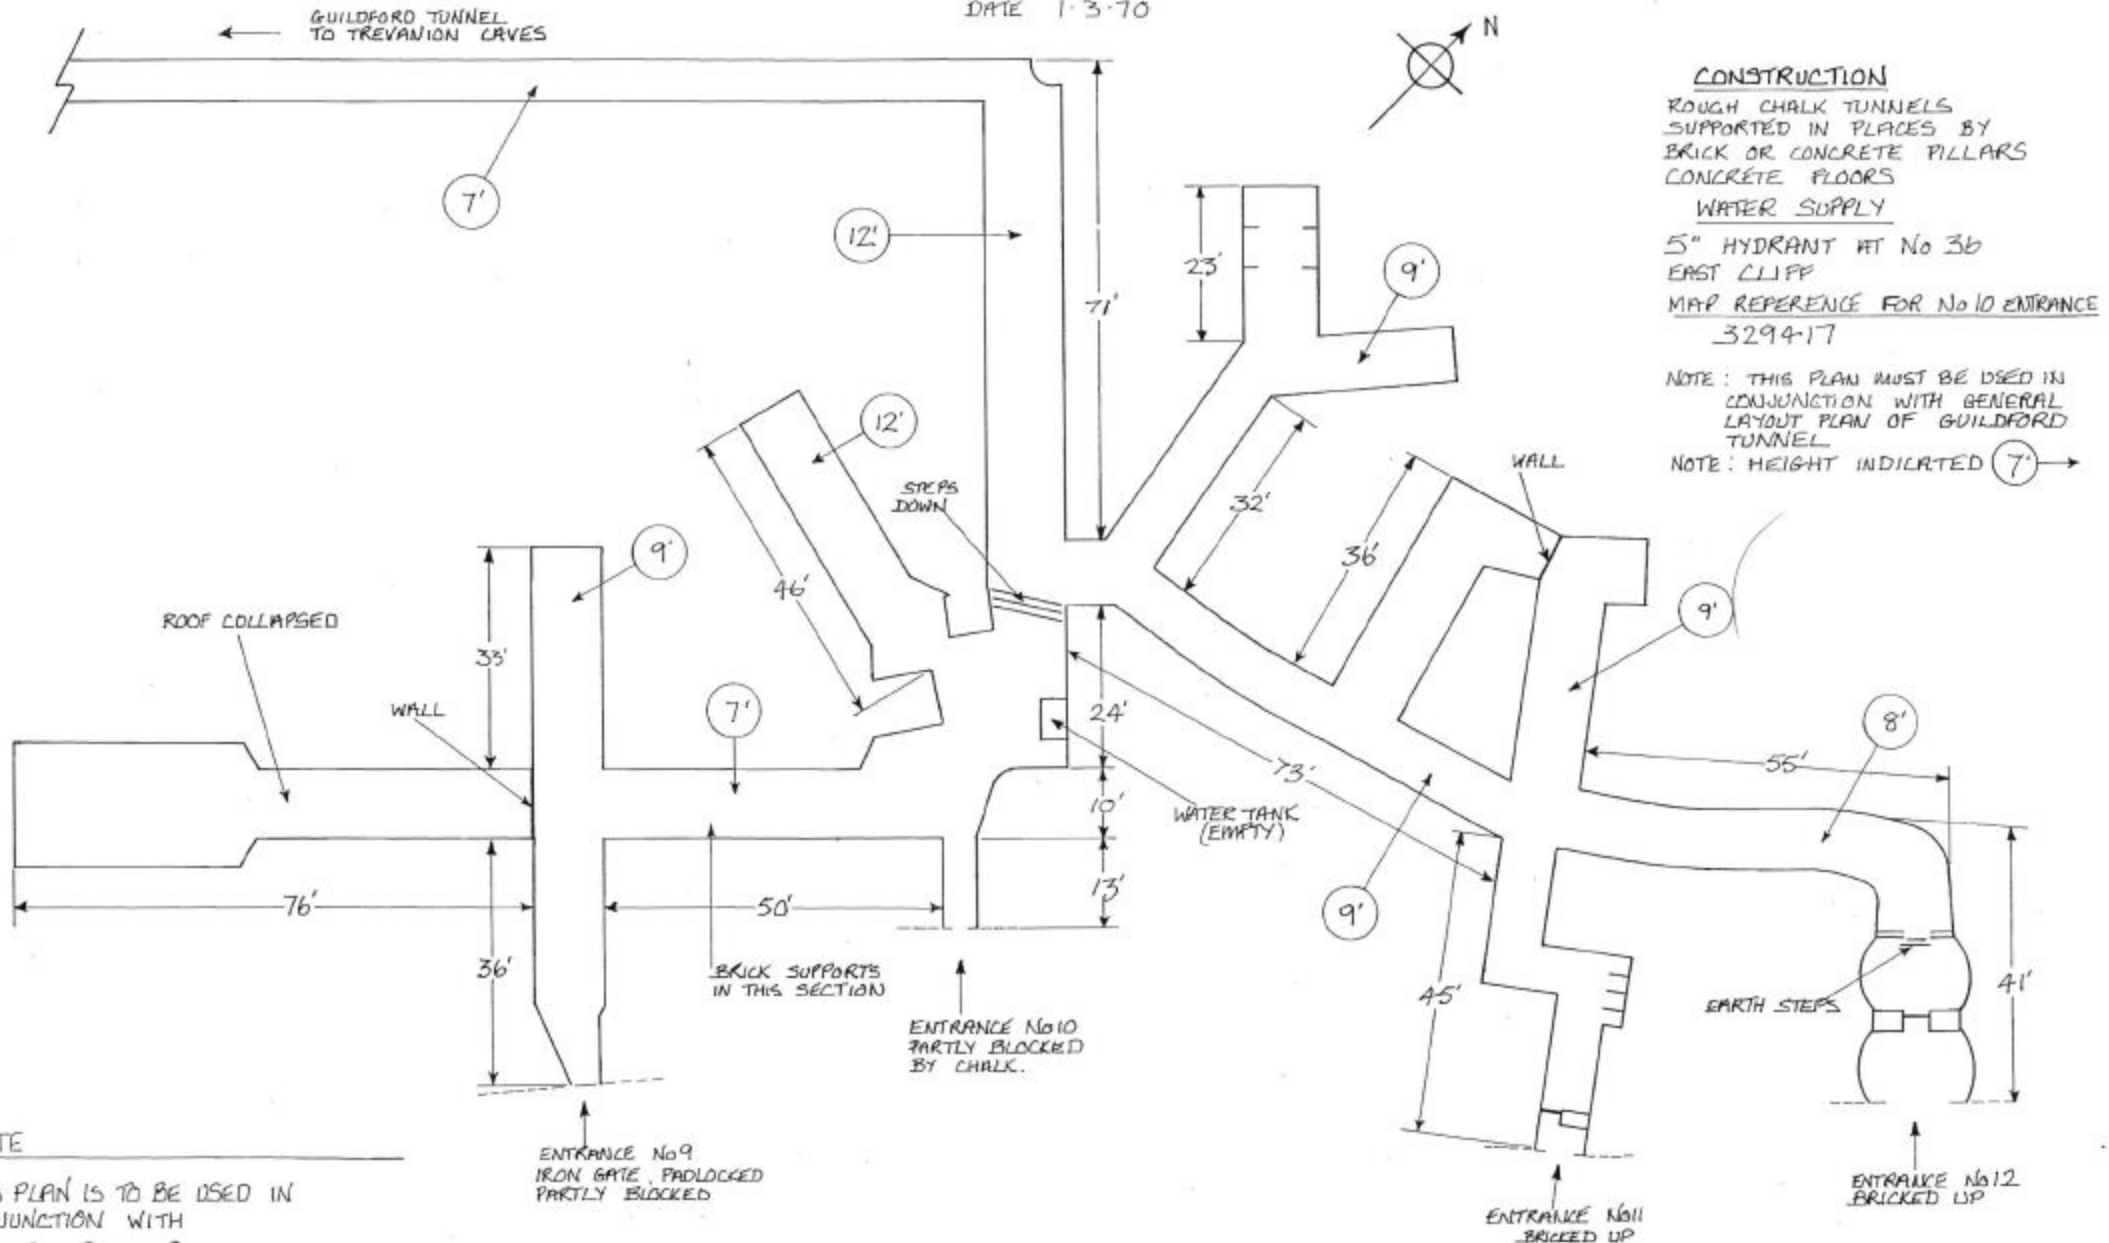

CONSTRUCTION
 ROUGH CHALK TUNNELS
 SUPPORTED IN PLACES BY
 BRICK OR CONCRETE PILLARS
 CONCRETE FLOORS

WATER SUPPLY
 5" HYDRANT AT No 36
 EAST CLIFF
 MAP REFERENCE FOR No 10 ENTRANCE
 3294-17

NOTE: THIS PLAN MUST BE USED IN
 CONJUNCTION WITH GENERAL
 LAYOUT PLAN OF GUILDFORD
 TUNNEL

NOTE: HEIGHT INDICATED (7' →)

NOTE
 THIS PLAN IS TO BE USED IN
 CONJUNCTION WITH
 6A 8A 8B + 8C
 ALL SECTIONS OF GUILDFORD TUNNELS