

# UNDERGROUND WORKINGS AT FAN BAY NR. ST. MARGARETS AT CLIFFE

DATE 27.7.69

DIMENSION OF TUNNELS

A, B, C, D, E + F :- 9' RINGS  
STAIRCASE :- 5' RINGS

WATER SUPPLY


6" HYDRANT APPROX 1 MILE IN  
SEA VIEW ROAD, ST. MARGARETS

MAD REFERENCE - MAIN ENTRANCE

352429

APPROX. DATE OF CONSTRUCTION

1941

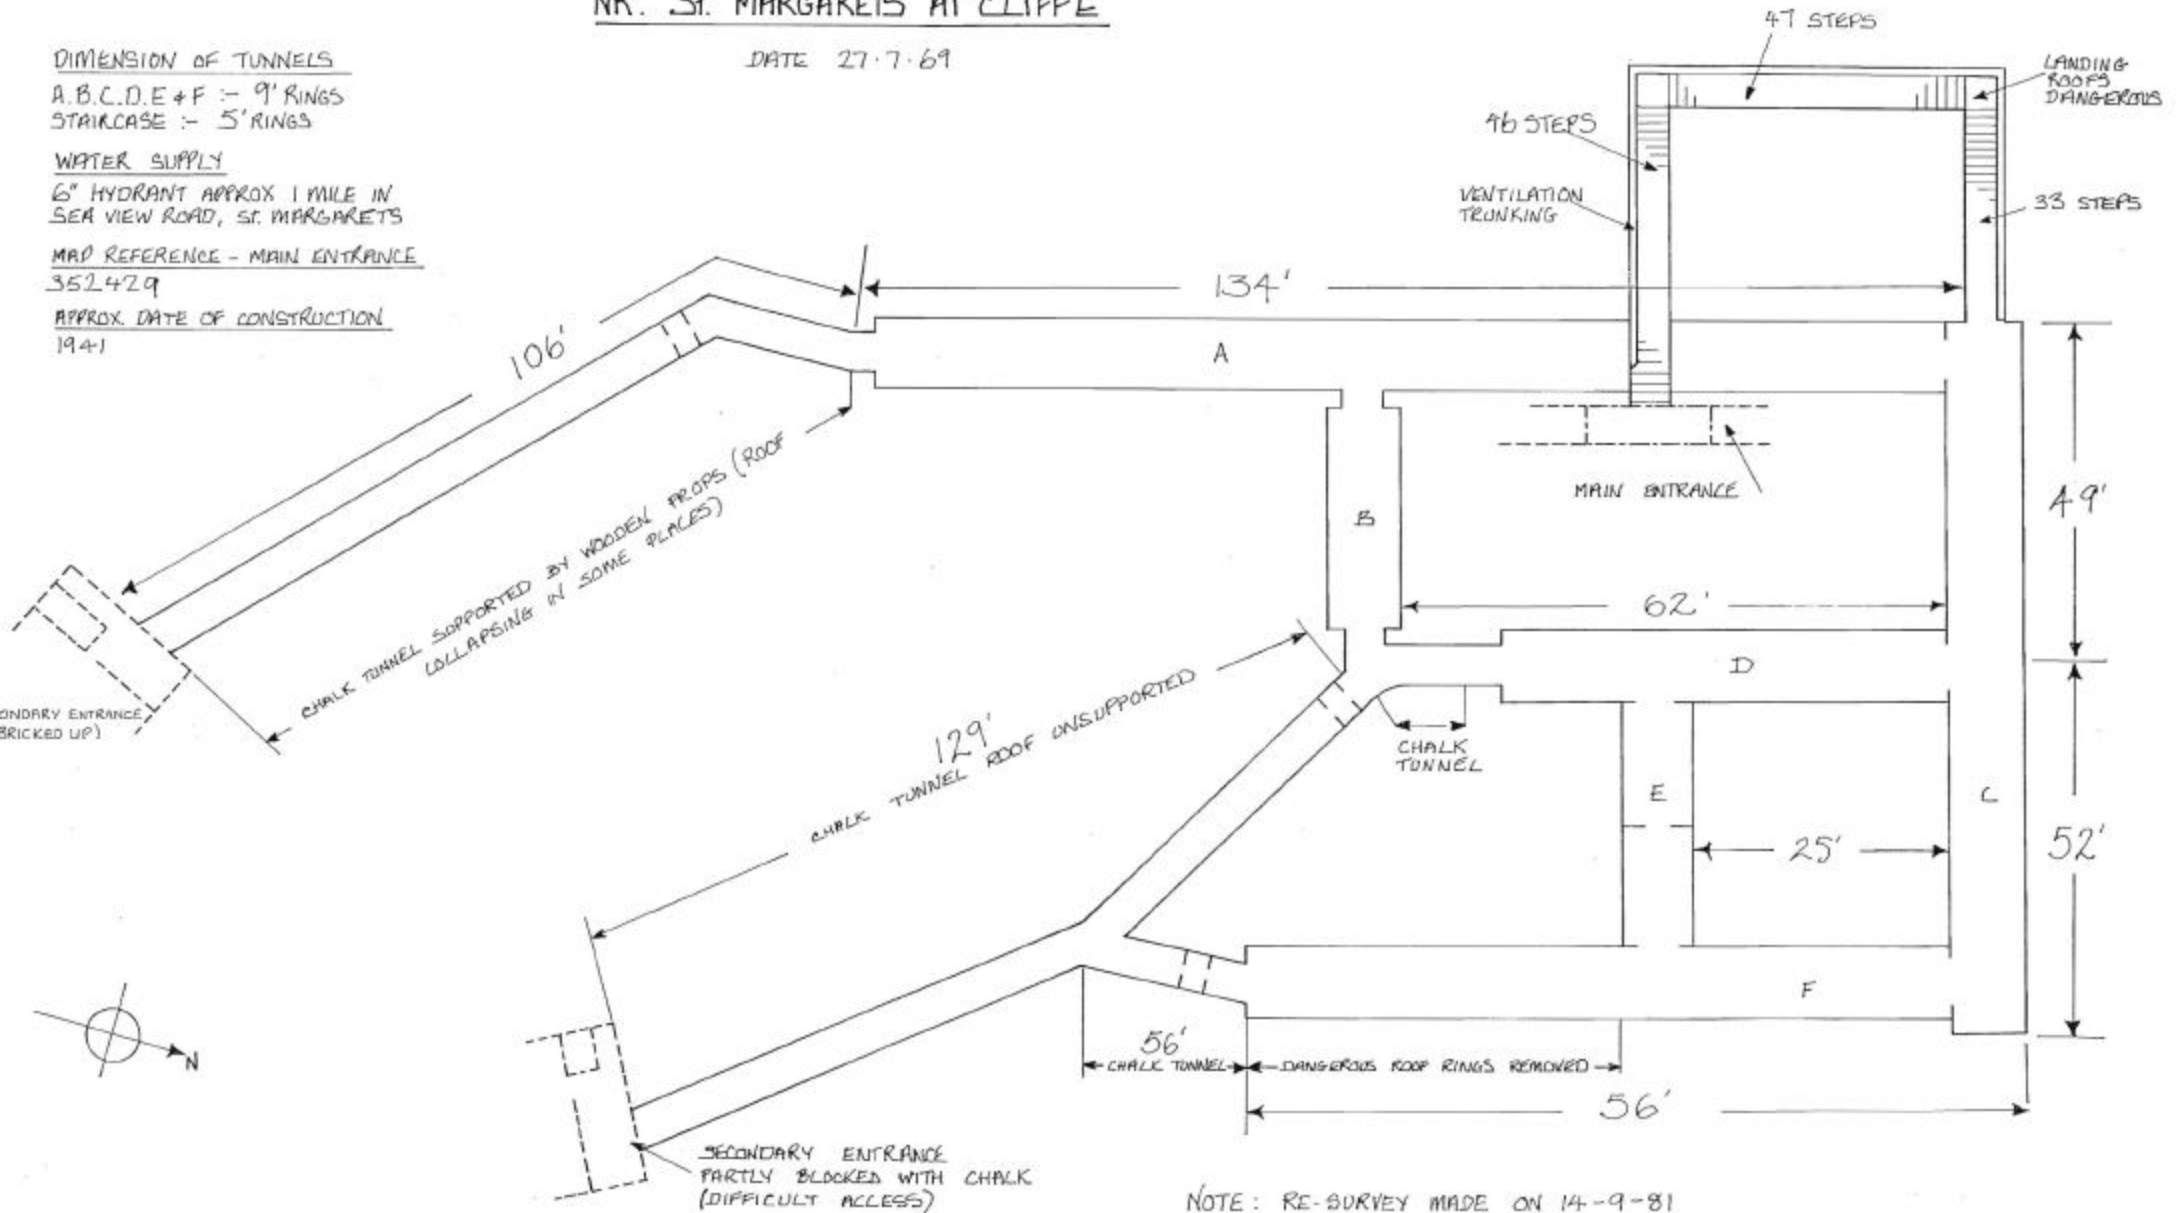

NOTE: RE-SURVEY MADE ON 14-9-81

BUILDINGS DEMOLISHED AND COVERED WITH TOPSOIL.

MAIN ENTRANCE OPEN DUE TO SUBSIDENCE OF TOPSOIL.