


UNDERGROUND WORKINGS AT LANGDON HOLE

NR. DOVER

DATE: 27.7.69

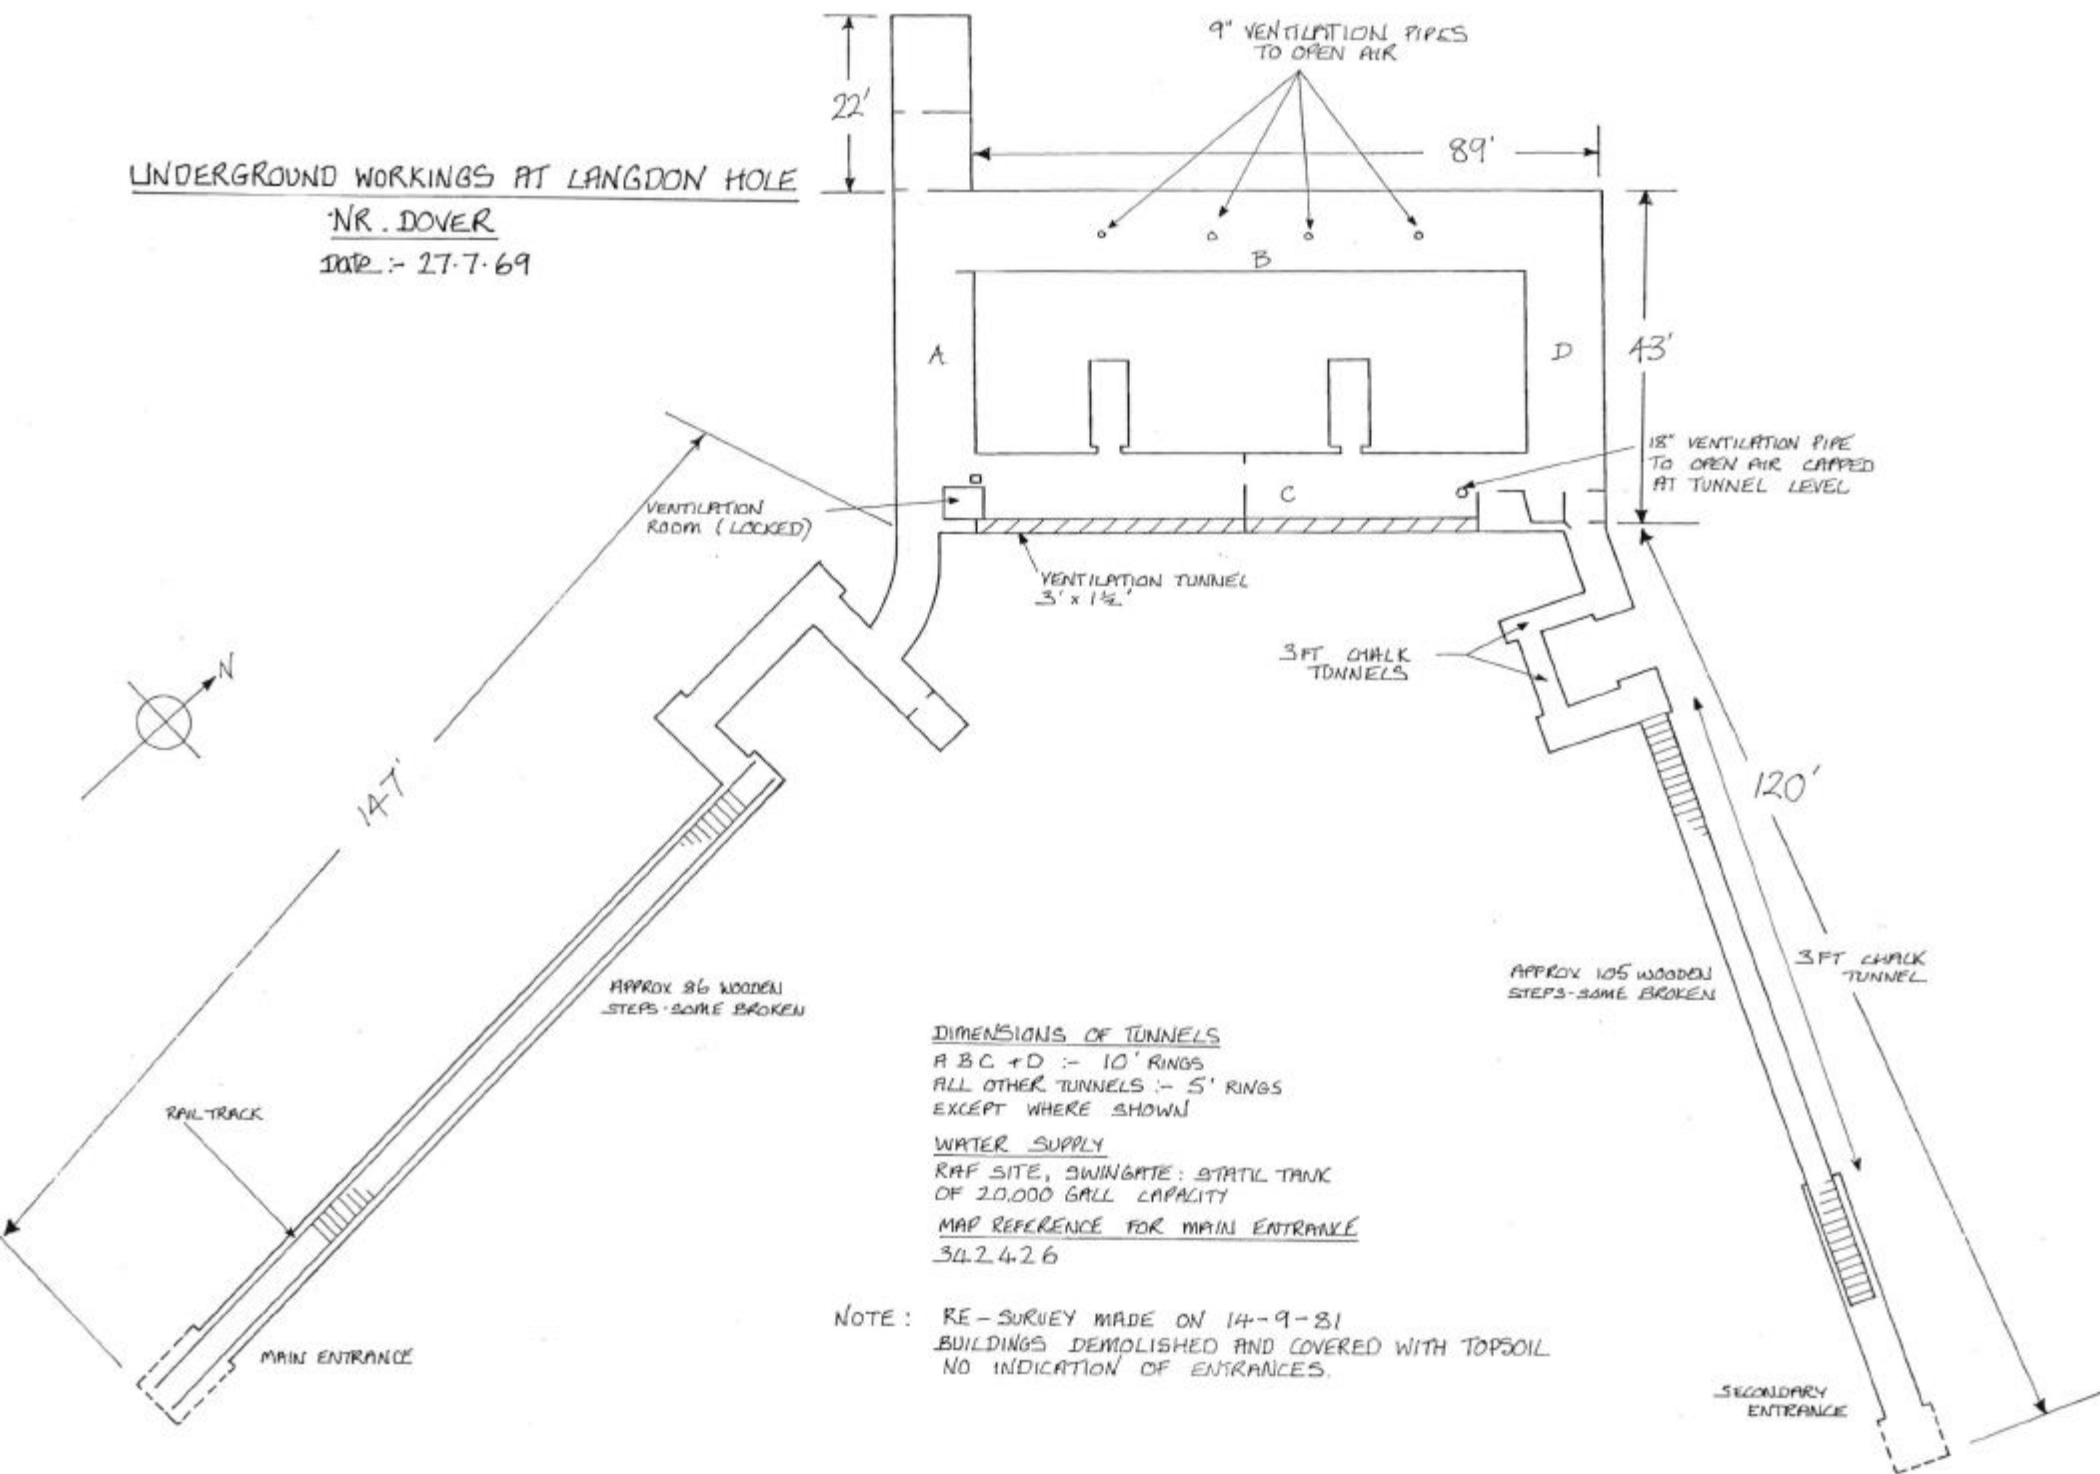

DIMENSIONS OF TUNNELS

A BC + D :- 10' RINGS  
 ALL OTHER TUNNELS :- 5' RINGS  
 EXCEPT WHERE SHOWN

WATER SUPPLY

RAF SITE, SWINGATE: STATIC TANK  
 OF 20,000 GALL CAPACITY  
MAP REFERENCE FOR MAIN ENTRANCE  
 342426

NOTE: RE-SURVEY MADE ON 14-9-81  
 BUILDINGS DEMOLISHED AND COVERED WITH TOPSOIL  
 NO INDICATION OF ENTRANCES.