


CONSTRUCTION  
 TUNNELS LINED WITH STEEL RINGS  
 EXCEPT WHERE SHOWN.  
 CONCRETE FLOORS EXCEPT IN  
 UNSUPPORTED CHALK TUNNELS  
 TUNNEL ENTRANCE IS ON BRITISH RAIL  
 PROPERTY

HEIGHT INDICATED :- (6)

WATER SUPPLY  
 HYDRANT IN OLD FOLKESTONE ROAD  
 APPROX 1/2 MILE

MAP REFERENCE  
 284388

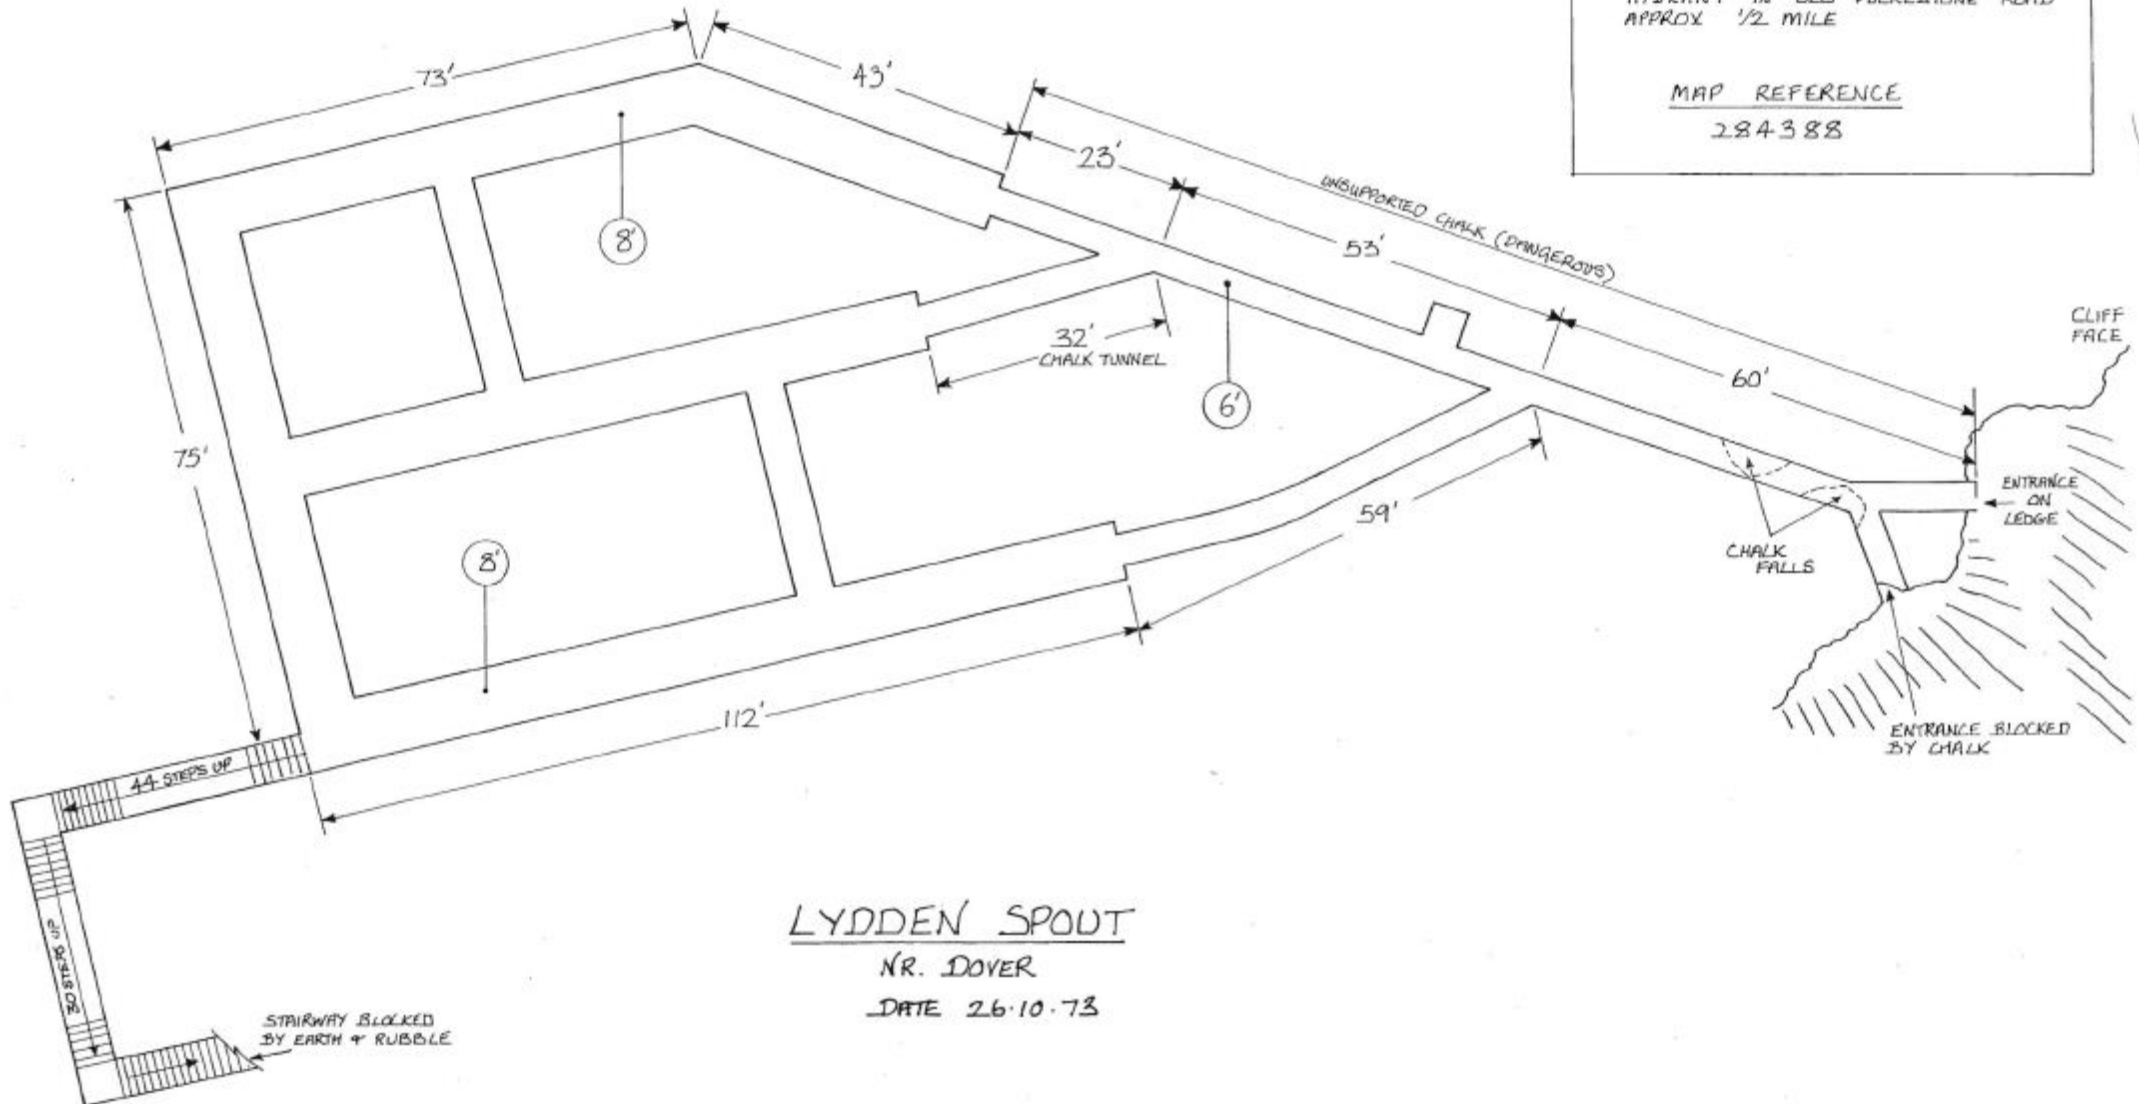

LYDDEN SPOUT  
 NR. DOVER  
 DATE 26.10.73