
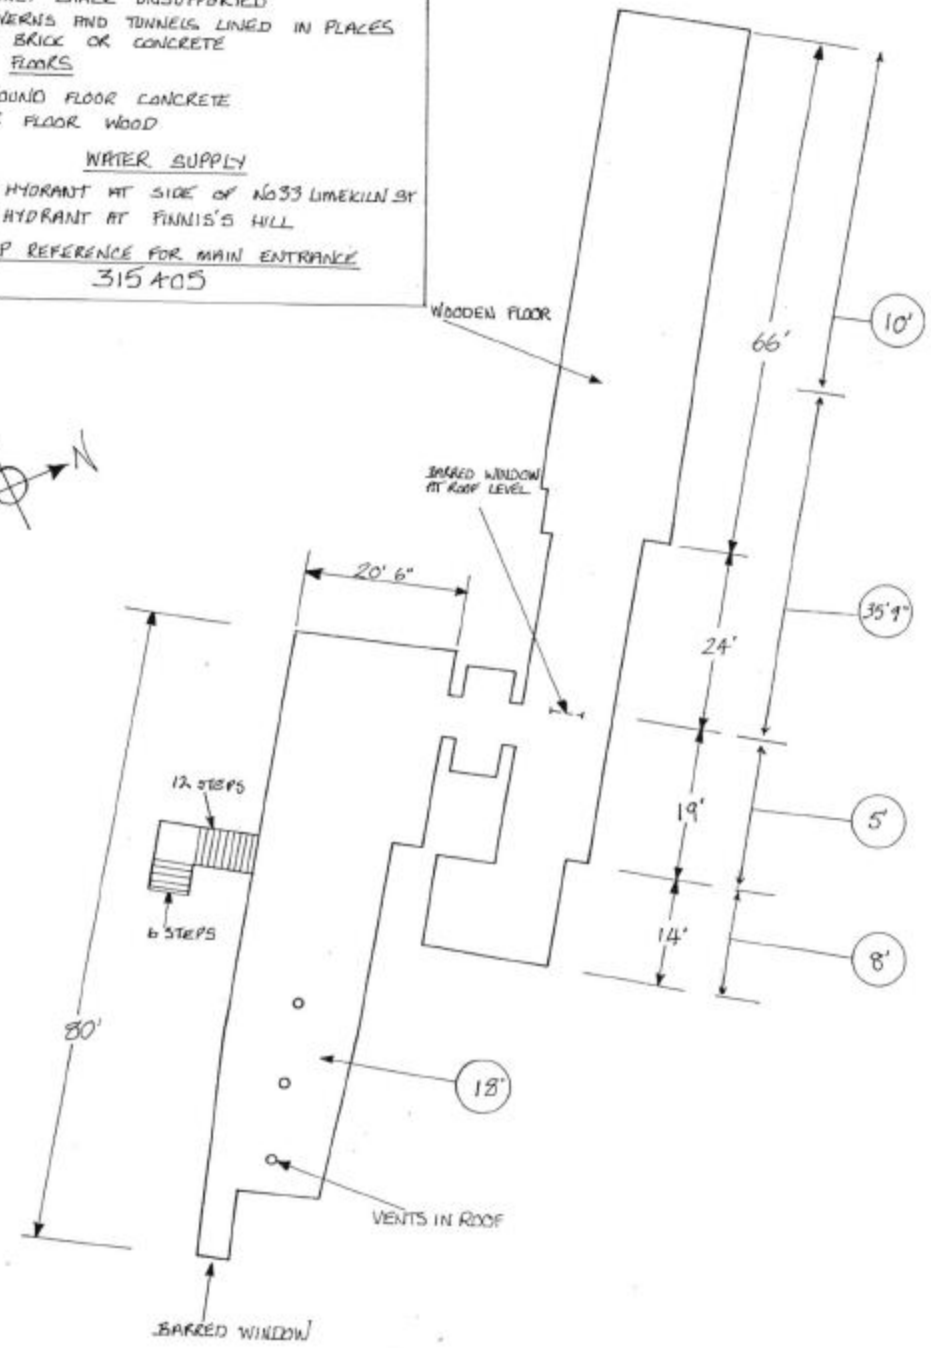


DISUSED BOND STORE AT LIMEKILN STREET DOVER

Date 12-11-69

CONSTRUCTION
 MAINLY CHALK UNSUPPORTED
 CAVERNS AND TUNNELS LINED IN PLACES
 BY BRICK OR CONCRETE
FLOORS
 GROUND FLOOR CONCRETE
 1ST FLOOR WOOD
WATER SUPPLY
 6" HYDRANT AT SIDE OF NO 33 LIMEKILN ST
 3" HYDRANT AT FINNIS'S HILL
MAP REFERENCE FOR MAIN ENTRANCE
 315 A05

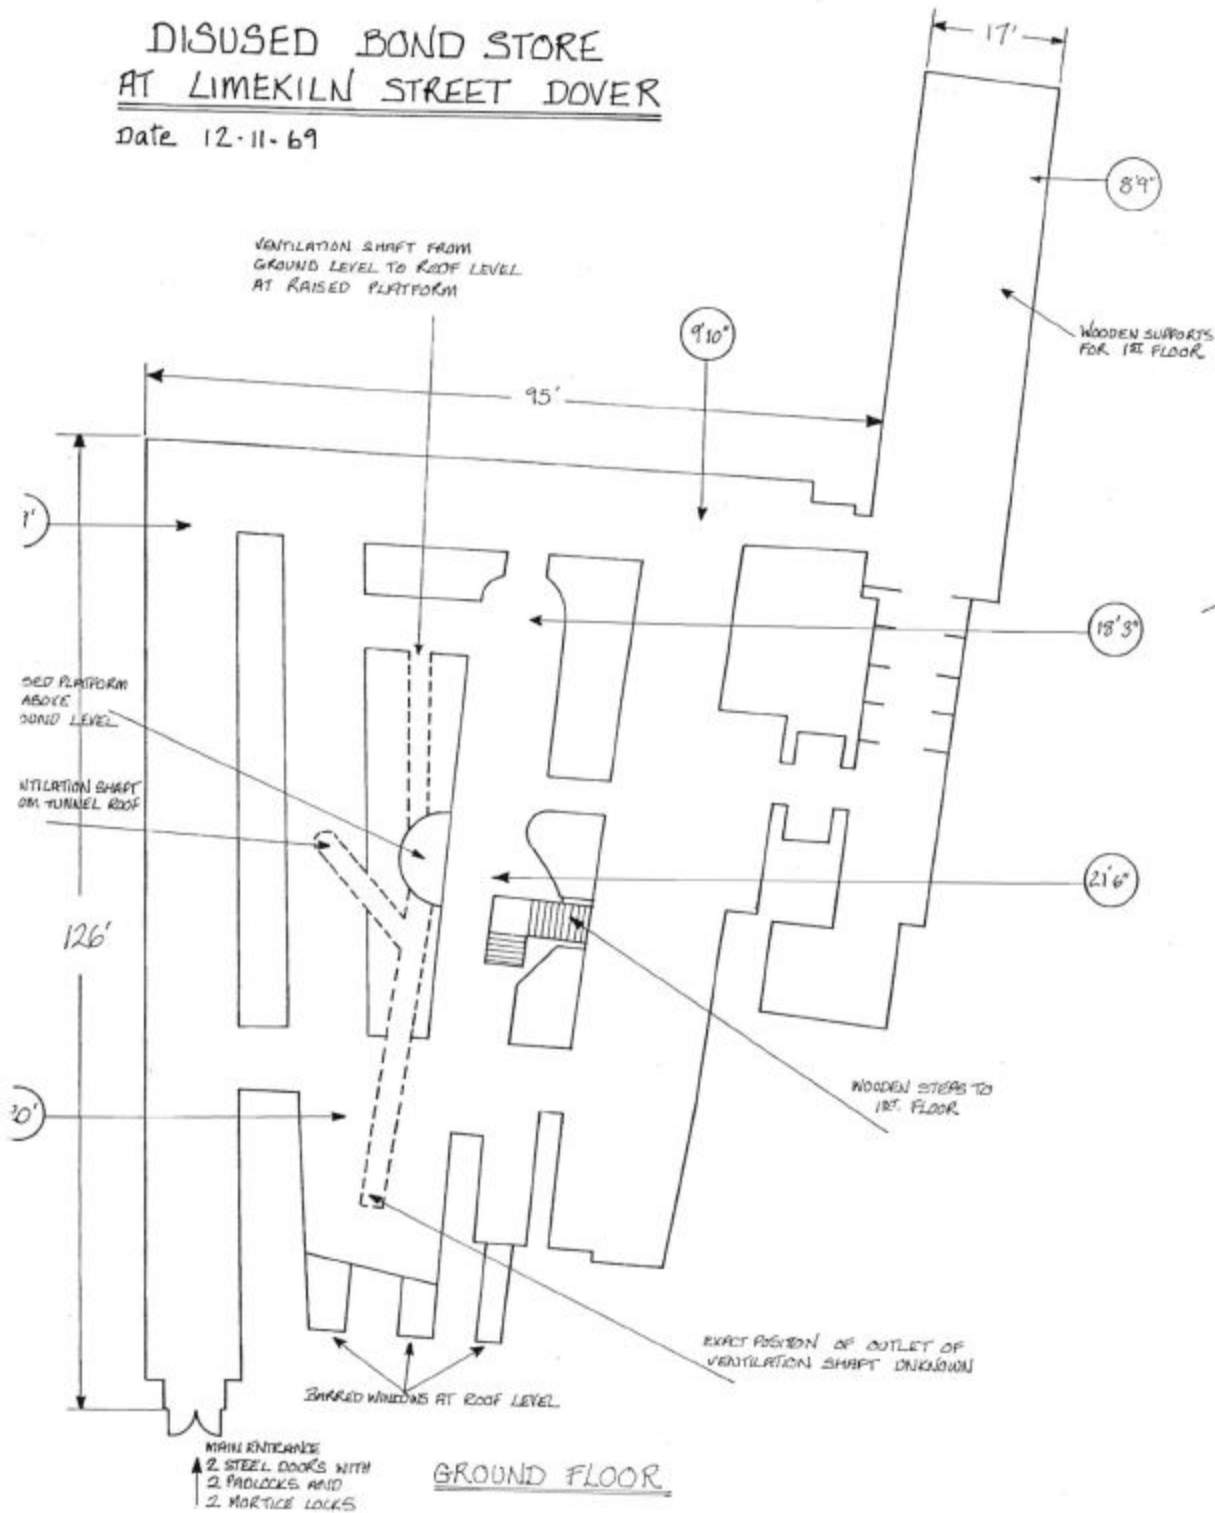

FIRST FLOOR