

KEY TO ENTRANCES

ENTRANCE No	POSITION	DETAILS
1	WINCHELSEA CHALK PIT	IRON GATE PADLOCKED
2	"	" " "
3	"	" " OPEN
4	"	BRICKED UP
5	SITE OF FOLKSTONE DEMOLITION OF BRICKY HILL	COMPLETELY BLOCKED EXACT POSITION OF ENTRANCE UNKNOWN
6	REAR OF WESTBURY TECHNICAL COLLEGE	IRON GATE PADLOCKED


CONSTRUCTION:- CONCRETE LINED, CIRCULAR TUNNELS WITH CONCRETE FLOORS

DIMENSIONS:- WIDTH - 6' HEIGHT 7'

A, B, C, " 9' " 8'
D, E, F, G, " 4' " 6'

WATER SUPPLY:- 3" HYDRANT 20' FROM No 4 TUNNEL ENTRANCE

MAP REFERENCE:- FOR No 4 TUNNEL ENTRANCE 309415

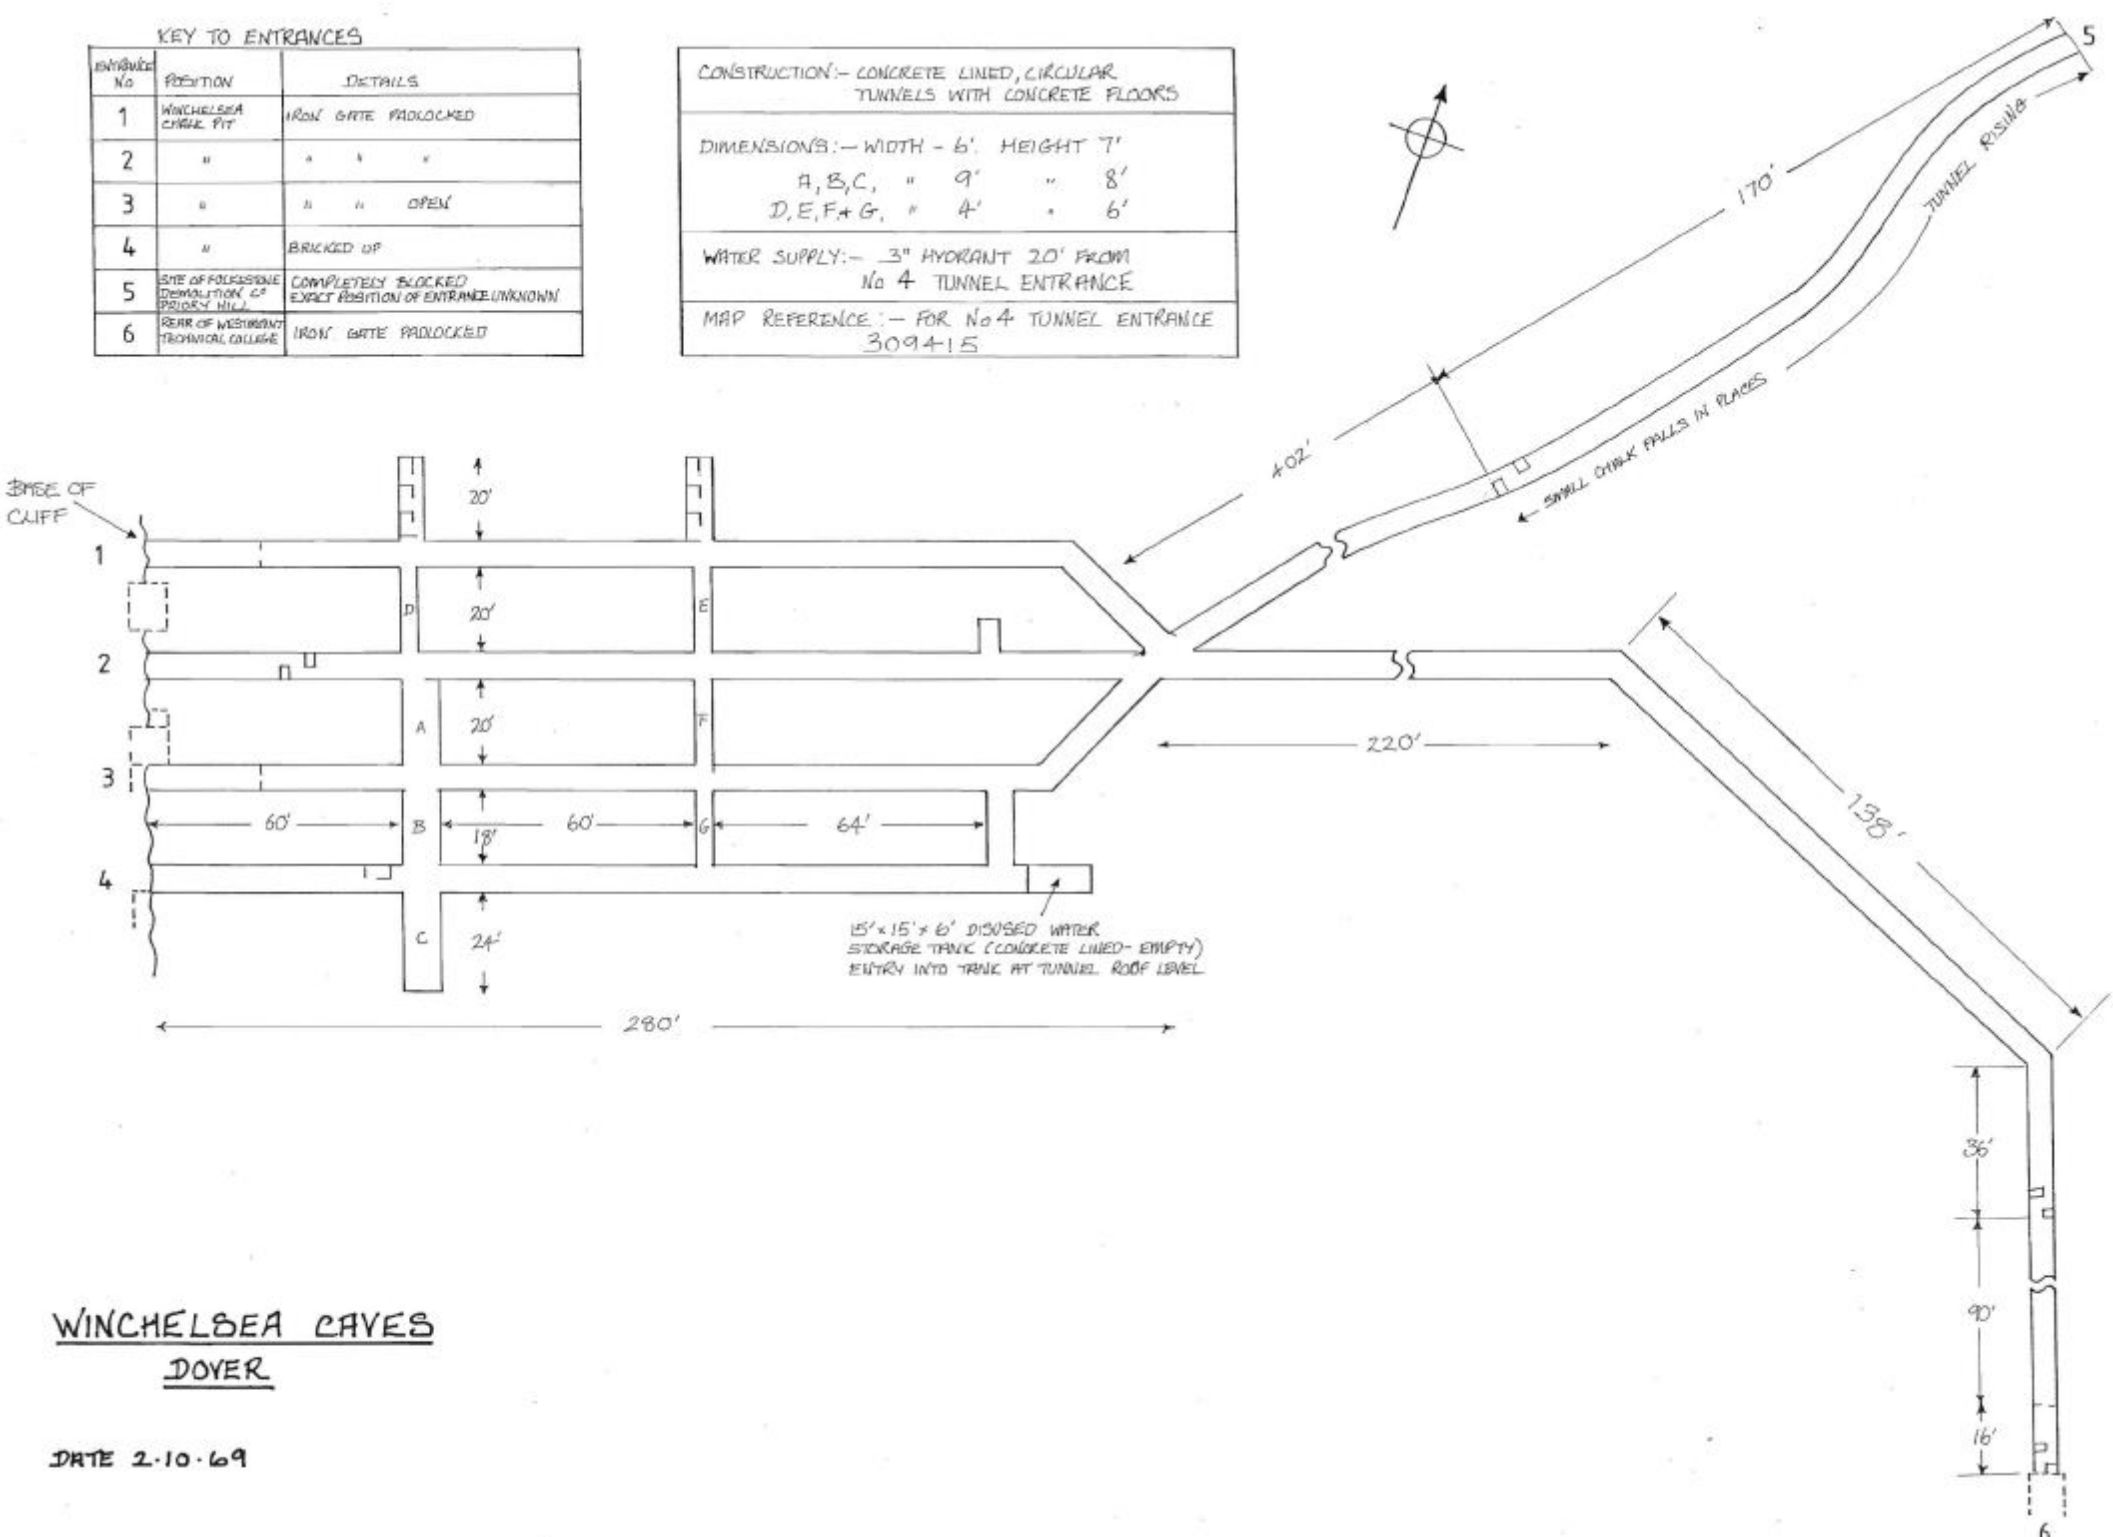

WINCHELSEA CAVES
DOVER

DATE 2.10.69